
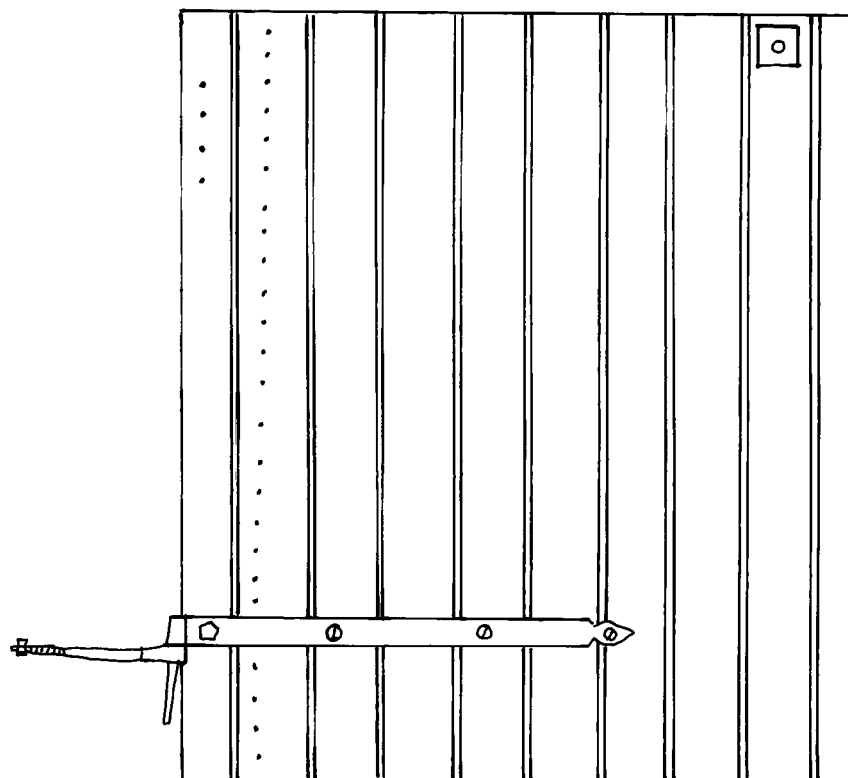
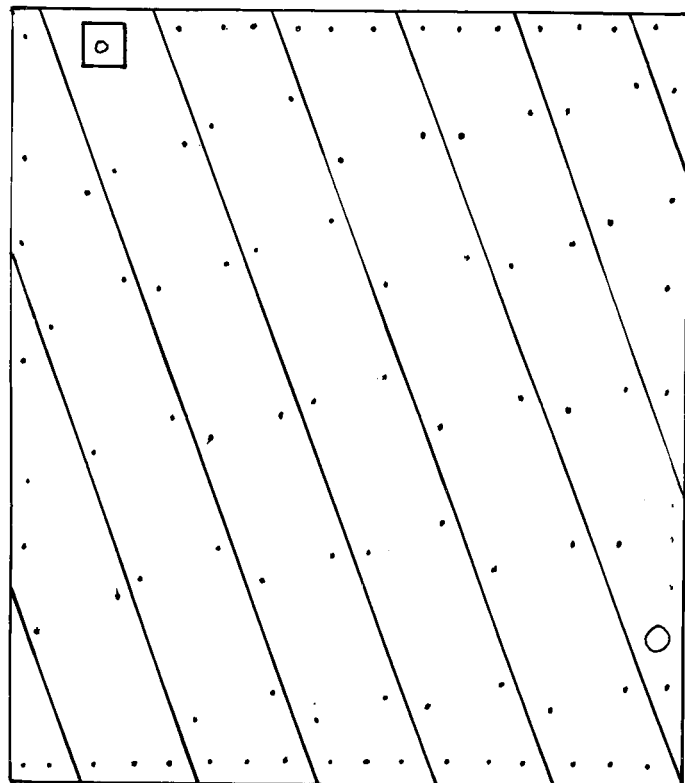
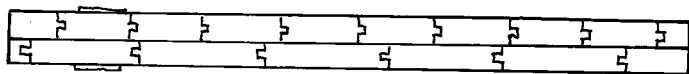


ENTRANCE DOOR

2020.01.30
Sam Alin

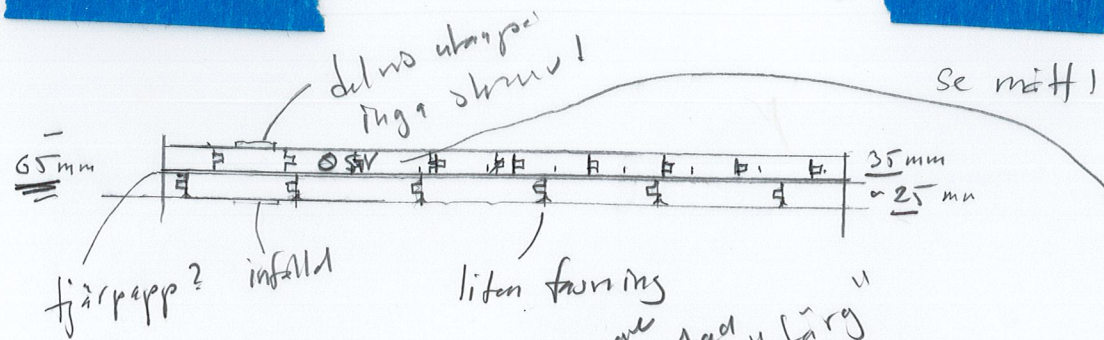

ESPERAZA
 dörr ständi i stenruinen
 fur el. gran?
 skala 1:10

Spikrad 1. 20200130 GA



37 46 55,5 65 74,5 84

17 26,5

fur?

inga synlige
spik huvuden!

metallplatta
 55x55
 13
 890 51 67 82
 nya spik

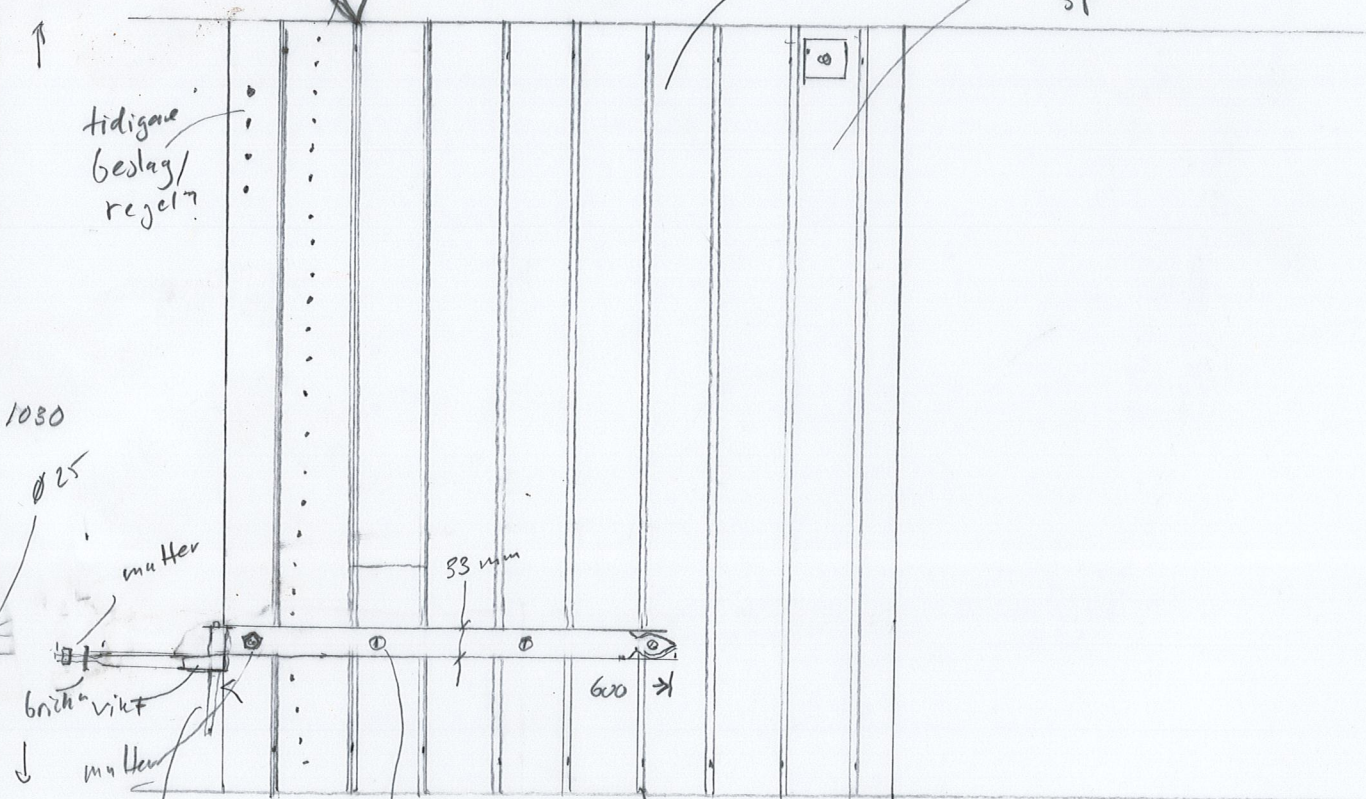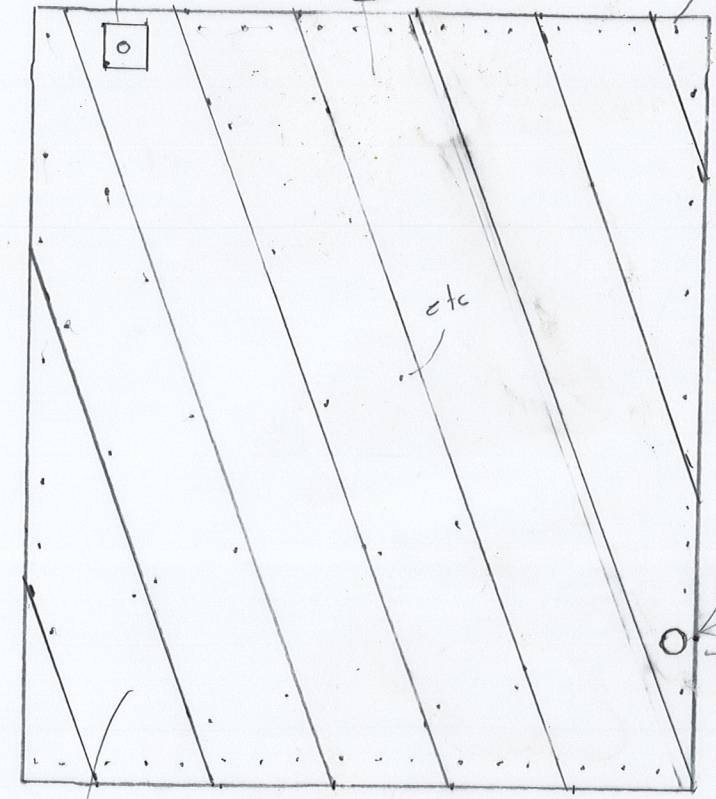

10 20 42 52 25

gran
små knutar

1030x890x65

